



JONES LANE

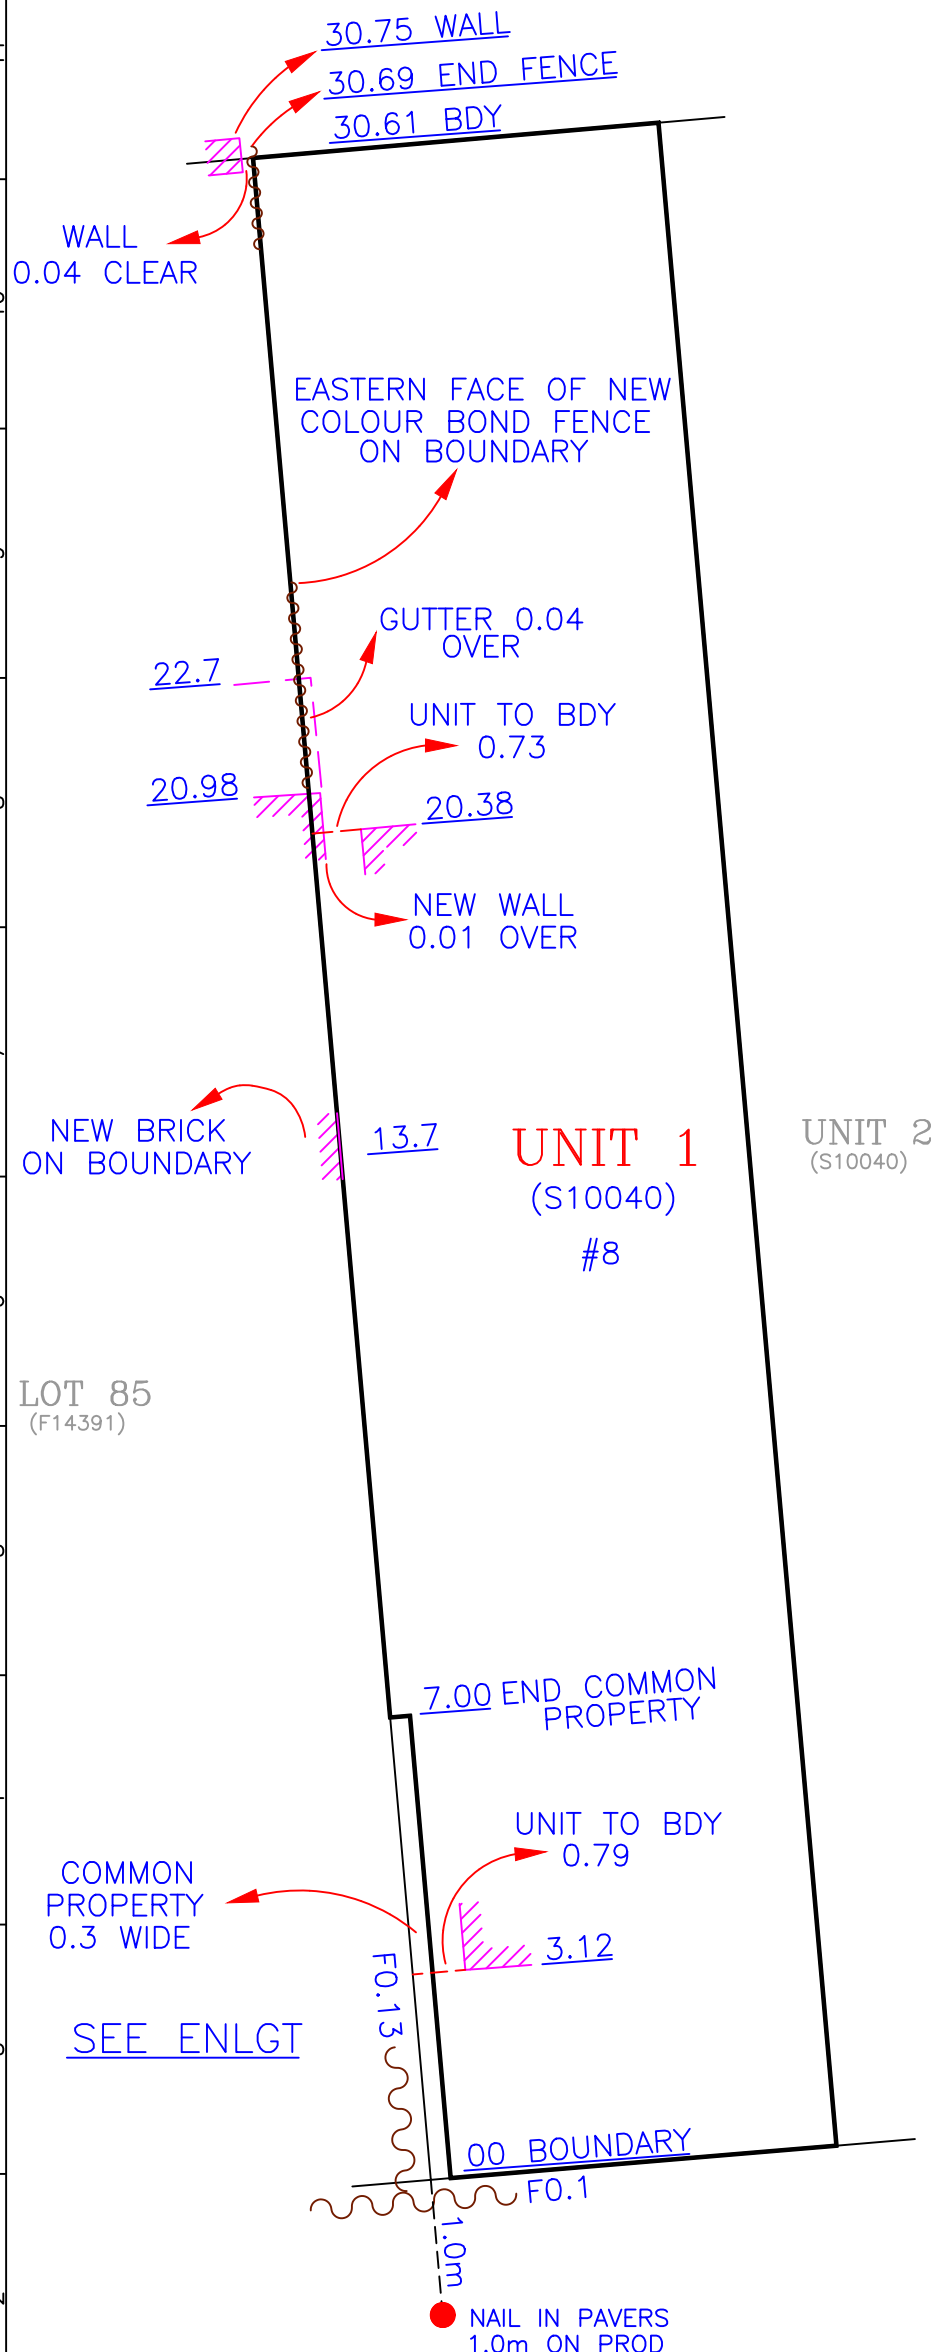

JONES STREET

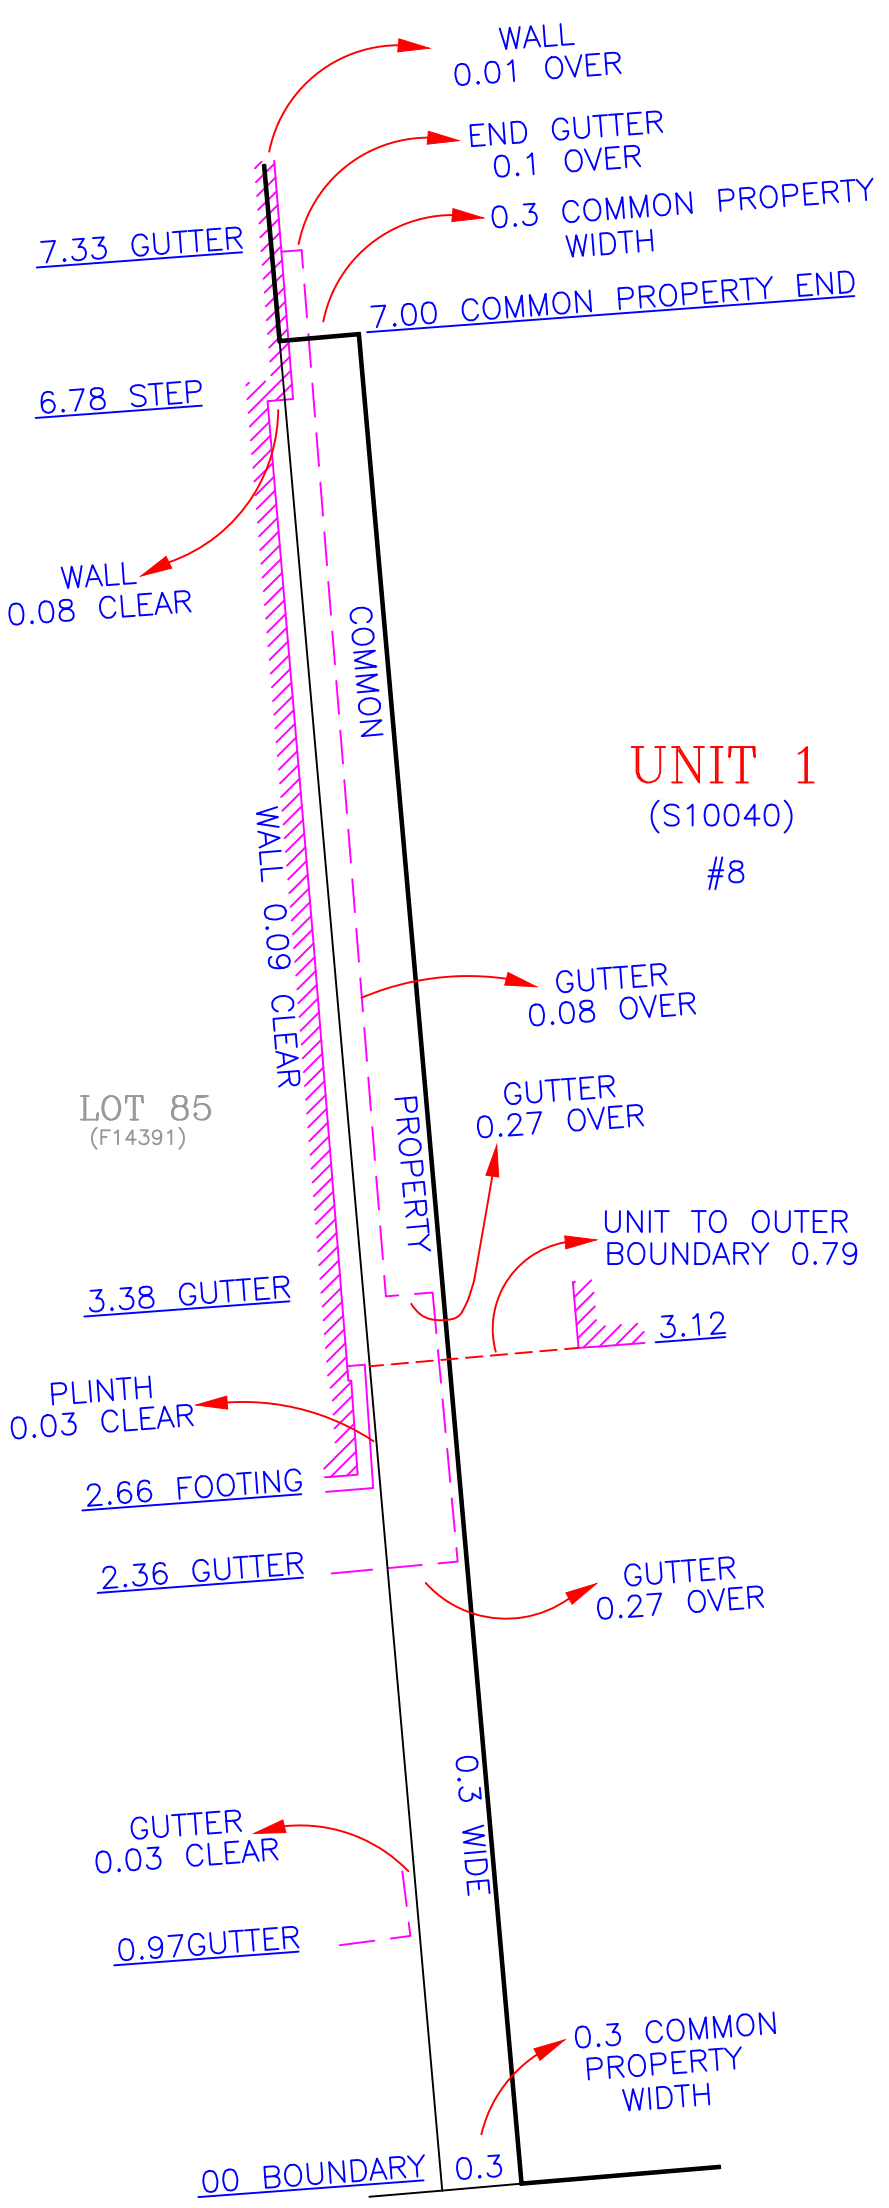

JONES STREET

ENLARGEMENT NOT TO SCALE

ADELAIDE
PART IDENTIFICATION SURVEY
8 JAMES STREET

SHEET NUMBER 1 OF 1
REVISION 1

SUBMITTED BY	SK	DATE	6/3/20	SCALE	1:
DRAWN BY	SK	DATE	7/4/20	FILE REF	26.20-i.ro.dwg
CHECKED	SK	DATE	7/4/20	CO-ORDINATES	LOCAL
JOB NUMBER	26.20	DATUM	N/A	HEIGHT DATUM	N/A

IMPORTANT NOTE
This is not a certified survey for the purposes of the regulations under the Surveyors Act 1993.
This plan will not be examined for boundary definition or otherwise by the Registrar-Generals Office.
Any differences so caused by subsequent surveys to the boundary definition shown on this plan are beyond the control of Reliable Surveys Pty Ltd who can accept no responsibility for such differences.

RELIABLE SURVEYS PTY LTD
ABN 17 637 659 498
PO BOX 226, BROOKLYN PARK SA 5032
MOB: 0416 366 387
EMAIL: simon@reliablesurveys.com.au

RELIABLE SURVEYS